


2009

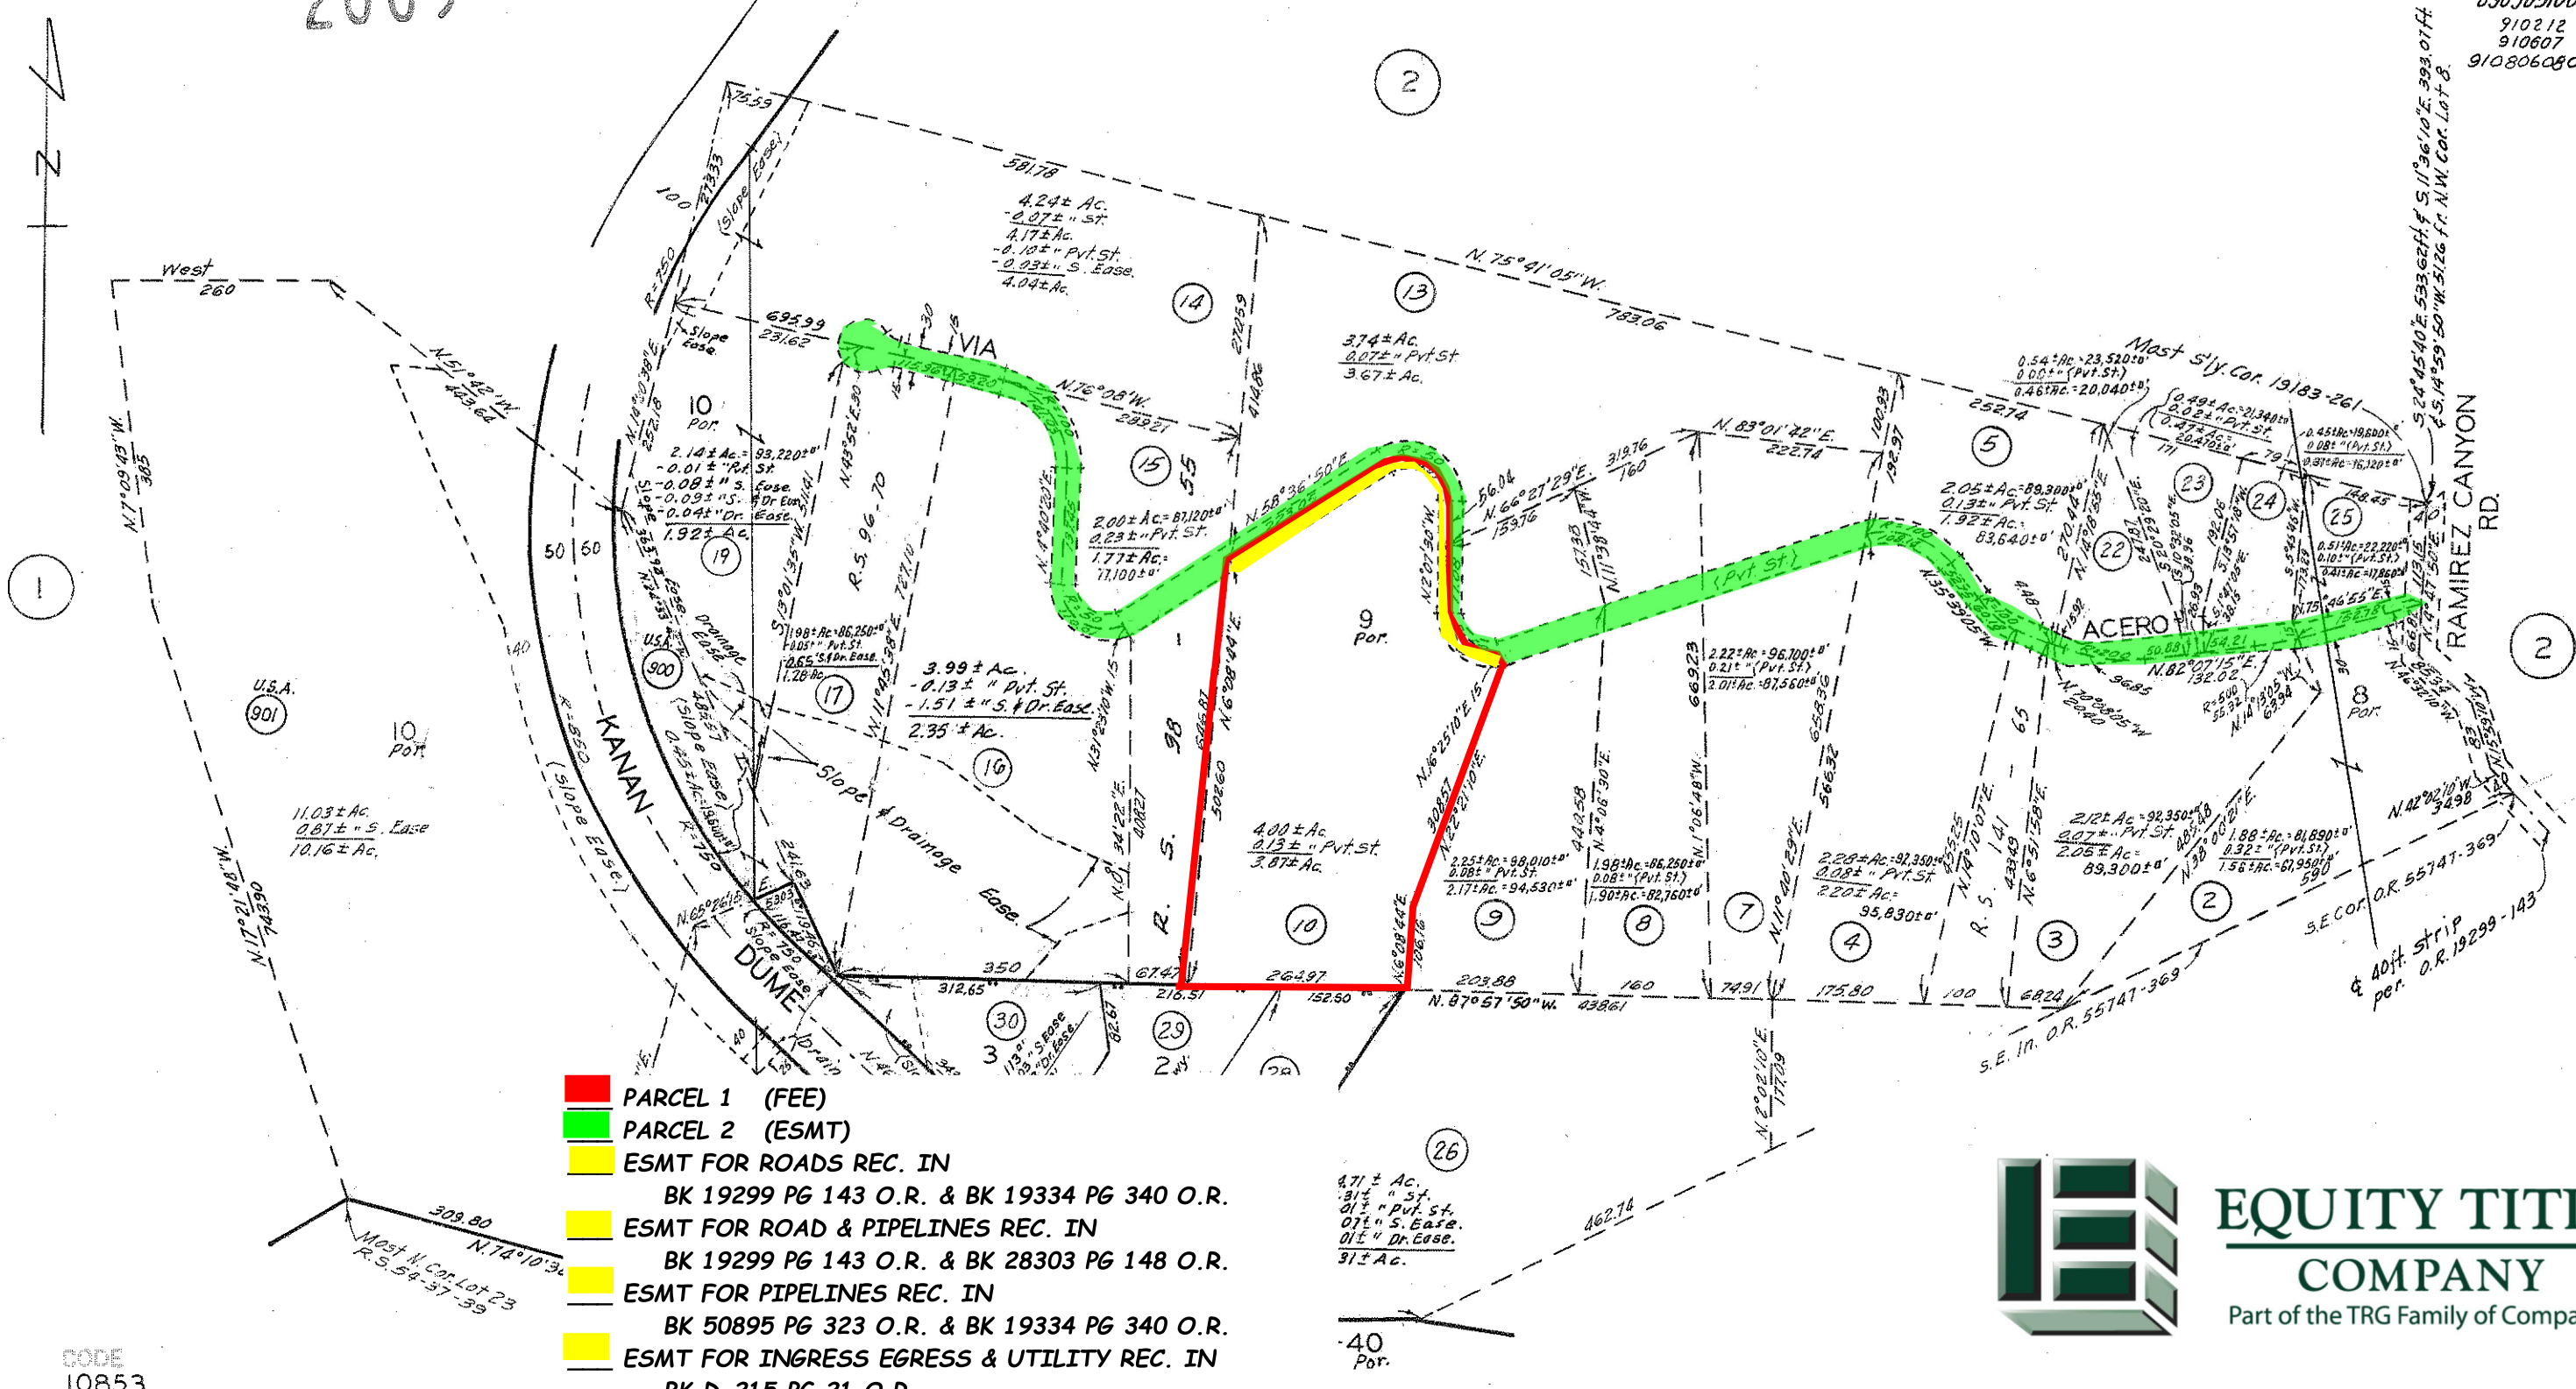

- PARCEL 1 (FEE)
- PARCEL 2 (ESMT)
- ESMT FOR ROADS REC. IN
BK 19299 PG 143 O.R. & BK 19334 PG 340 O.R.
- ESMT FOR ROAD & PIPELINES REC. IN
BK 19299 PG 143 O.R. & BK 28303 PG 148 O.R.
- ESMT FOR PIPELINES REC. IN
BK 50895 PG 323 O.R. & BK 19334 PG 340 O.R.
- ESMT FOR INGRESS EGRESS & UTILITY REC. IN
BK D-215 PG 21 O.R.

LAND OF MATTHEW KELLER IN THE RANCHO
TOPANGA MALIBU SEQUIT R.F. 534



**EQUITY TITLE
COMPANY**
Part of the TRG Family of Companies

PARCEL MAP P. M. 241-68-69
RECORD OF SURVEY R.S. 54-37-39

This plat is not a part of a preliminary title report or policy of title insurance.
Equity title Company does not guarantee the square footage or lot size as shown on this plat.
Easements and other matters depicted hereon are provided as a courtesy only and no representation is made as to
The accuracy or completeness thereof. The Company assumes no liability for any loss occurring by reason of reliance thereon.

CODE
10853

FOR PREV. ASSMT SEE:
4467-8 & 33